




Alternate Top Slab is  
Steel Reinforced to meet or  
exceed H-20 Loading

WEIGHTS:	
Wall	= 3095 #/ft
Base	= 7400 #
Separate Base	= 10000 #
Flat Top	= 10900 #
Transitional Lid	= 10900 #

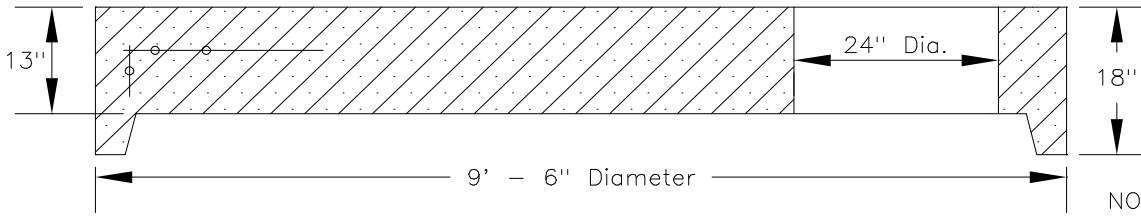

NOTE: This is manufactured  
in accordance with ASTM C-478  
and INDOT Spec. 907.04

Adjust to Grade as Required  
with Riser Rings 2", 3", 4" or 6"

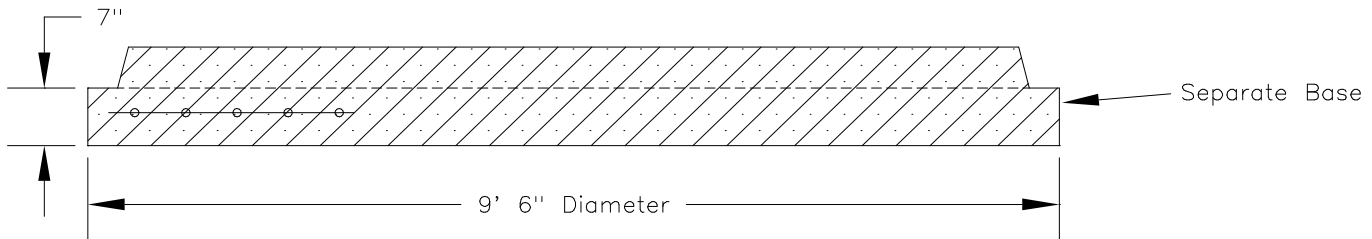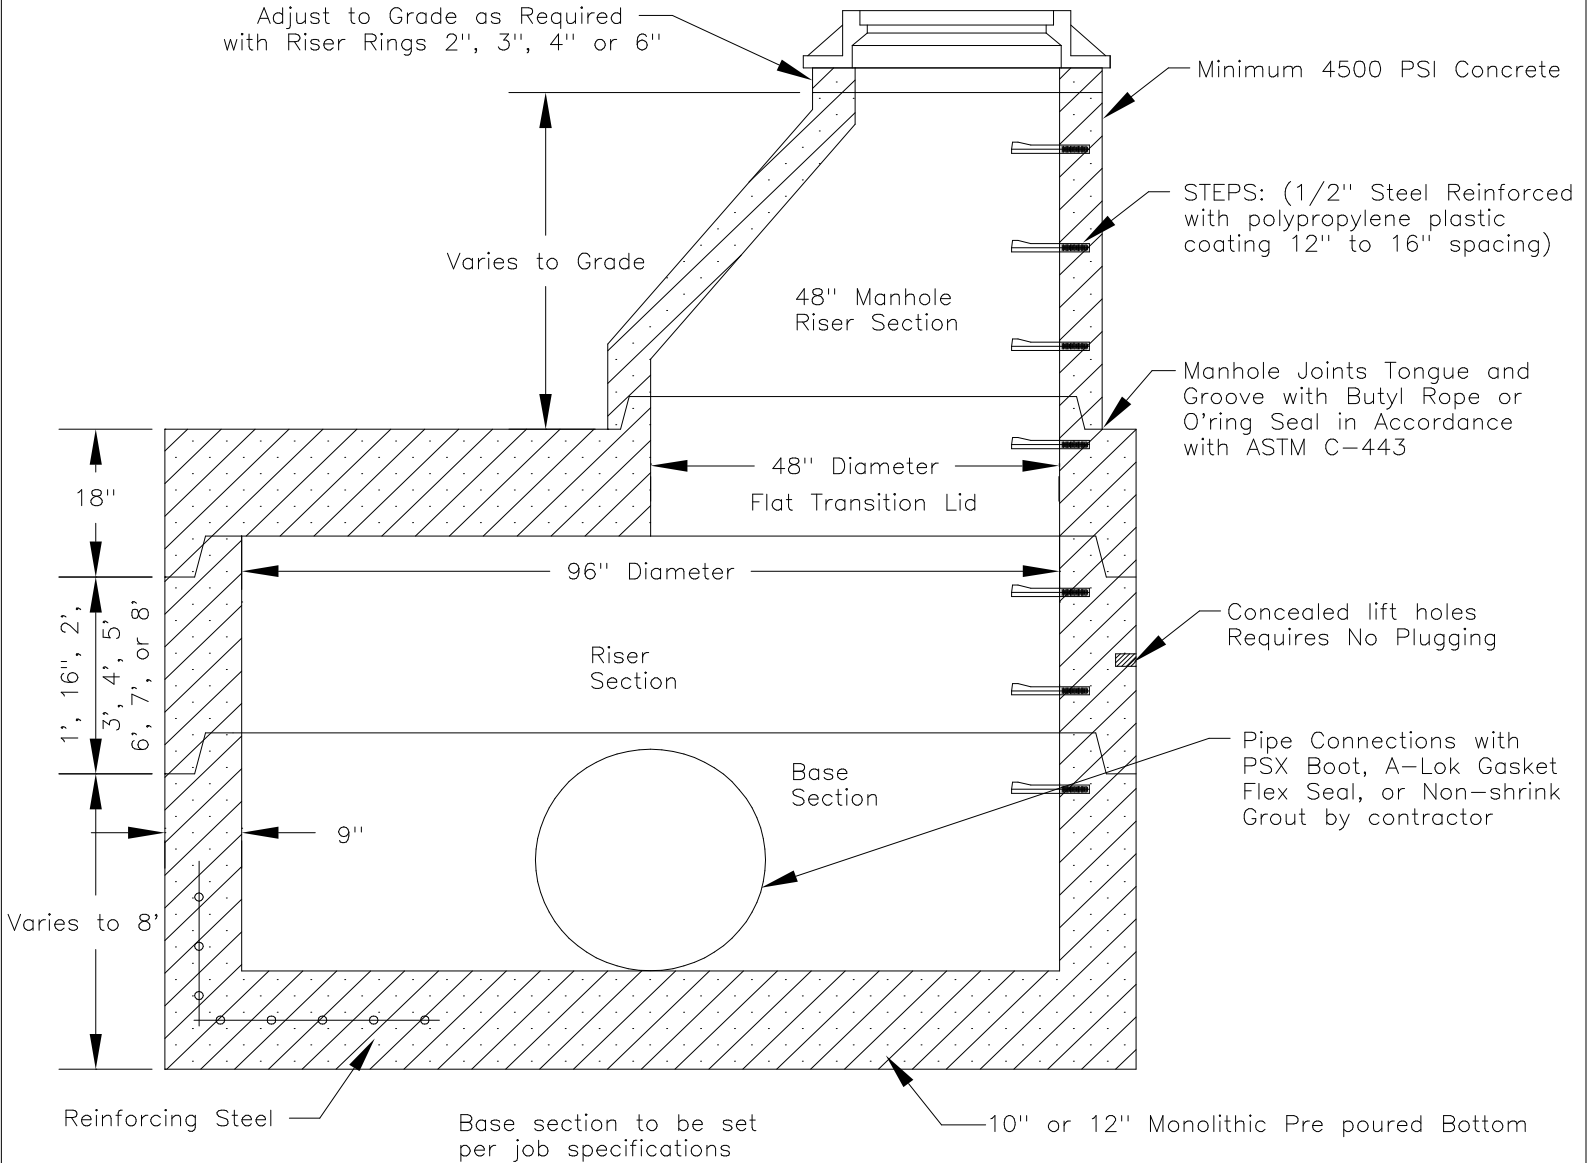

PRECAST CONCRETE

96" DIA. MANHOLE

MIDWEST **M** TILE &  
CONCRETE PRODUCTS, INC.

4309 Webster Road  
Woodburn IN 46797  
Phone: 219-749-5173  
Fax: 219-493-2477

6301 Ardmore Ave  
Fort Wayne IN 46809  
Phone: 219-478-9098  
Fax: 219-747-7590

Drawing Name: 96-MH.DWG

Date: 2/16/98

Drawn By: Darrin Good

Revised By: Paul Tucker 7/14/99

Checked By: Al Crosland